


FF First Floor Plan

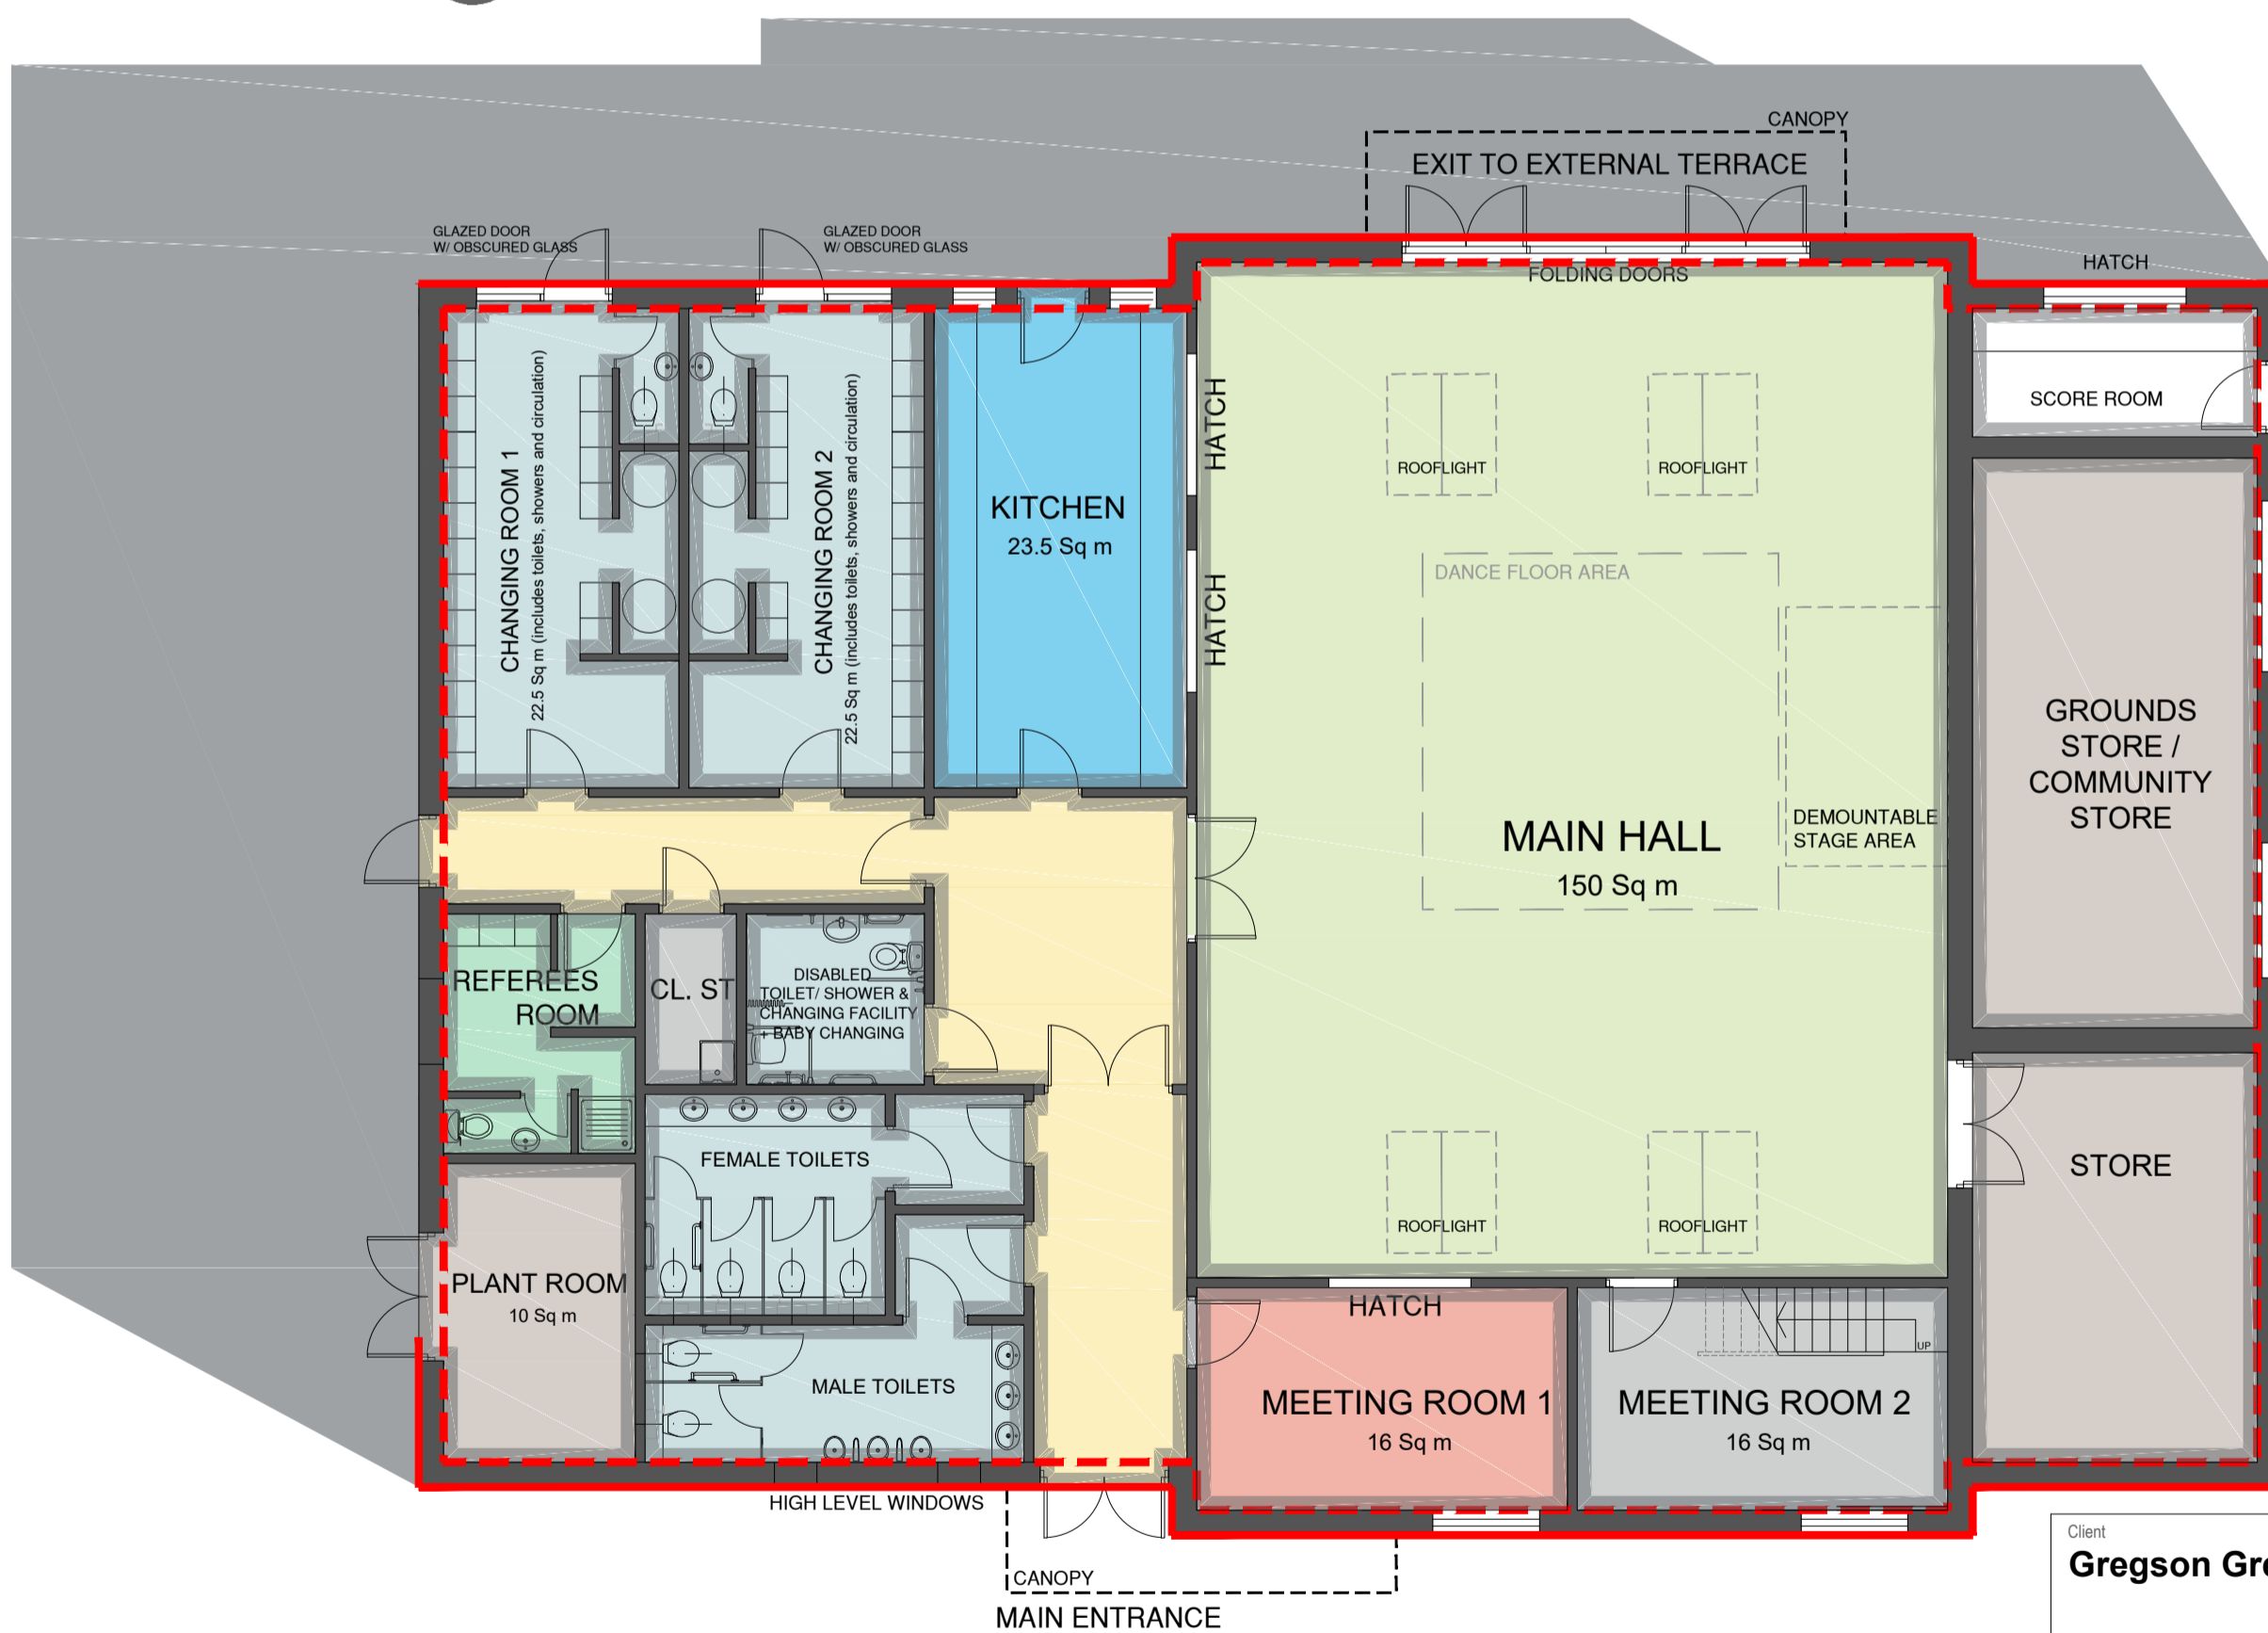

GF Ground Floor Plan
GIA - 426 sq.m

Client Gregson Green Community Initiative			
Project Gregson Green Community Centre			
Drawing Title Proposed Floor Plans			
Drawn by	SP	Checked by	-
Date	01/12/2017		
Status	Preliminary	Scale @ A2	1:50
Job no.	Dwg.no.	Rev.	
8046	SK17	P1	
Cassidy+Ashton www.cassidyashton.co.uk			C+A
Architecture + Building Surveying + Town Planning			
P1	First Issue	20.12.17	
Rev.	Description	Date	
10 Hunters Walk, Canal Street, Chester, CH1 4EB 7 East Cliff, Preston, Lancashire, PR1 3JE			01244 402 900 01772 258 356

P1	First Issue	20.12.17
Rev.	Description	Date